PROPOSED

INSTITUTE OF ENTREPRENEURSHIP, OKIGWE, IMO STATE

FOR

MR. HANS-PETER ZEH
AND
REV. FR. DR. KENNETH EKEUGO



NOTE

- 1. No alteration should be made to any part of the design without prior notice of the Architect.
- 2. All dimensions are in millimeters.
- 3. The Architect is to be notified of any discripances between this drawing and others including those issued by consultants and nominated subcontractors before commencing work.
- 4. All timber to be pressure treated with antifungal and anti- infestal on approved treatment.

Project Title:

INSTITUTE OF ENTREPRENEURSHIP, OKIGWE, IMO STATE

FOR

MR. HANS-PETER ZEH AND

REV. FR. DR. KENNETH EKEUGO

Consultant:

DEDEXTEROUS CONCEPTS & DESIGNS INT'L , NIG. LTD

ARCHITECTURAL DRAWINGS

Drawing title:

PLAN

Design & Drawn By:

EZEWUDO CHINWUBA I.

Design & Drawn By:

OSHINENYE MESHACK. (Mnia)

FEBRUARY, 2020


[08037949378, 08095353898]

Scale:

1:325

Drawing no: NO:

IE01

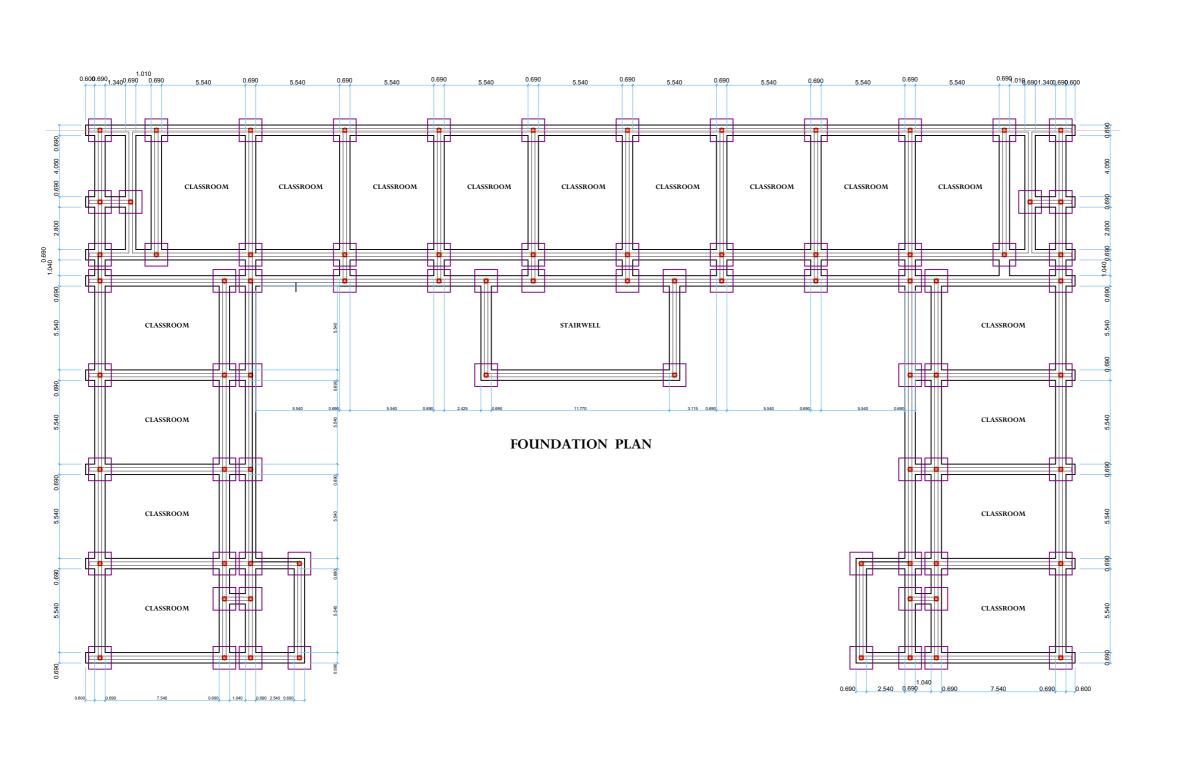

NOTE

- 1. No alteration should be made to any part of the design without prior notice of the Architect.
- 2. All dimensions are in millimeters.
- 3. The Architect is to be notified of any discripances between this drawing and others including those issued by consultants and nominated subcontractors before commencing work.
- 4. All timber to be pressure treated with antifungal and anti- infestal on approved treatment.

Project Title:

INSTITUTE OF ENTREPRENEURSHIP, OKIGWE, IMO STATE

FOR

MR. HANS-PETER ZEH AND

REV. FR. DR. KENNETH EKEUGO

Consultant:

DEDEXTEROUS CONCEPTS
& DESIGNS INT'L, NIG. LTD

ARCHITECTURAL DRAWINGS

Drawing title:

PLAN

Design & Drawn By:

EZEWUDO CHINWUBA I.

Design & Drawn By:

OSHINENYE MESHACK.

(Mnia)

FEBRUARY, 2020

Contact:

[08037949378, 08095353898]


Scale:


1:250

Drawing no:

NOTE 1. No alteration should be made to any part of the design without prior notice of the Architect. 2. All dimensions are in millimeters. 3. The Architect is to be notified of any 2 discripances between this drawing and others including those issued by consultants and nominated subcontractors before commencing work. 4. All timber to be pressure treated with A) antifungal and anti- infestal on approved treatment. Project Title: **INSTITUTE OF ENTREPRENEURSHIP, OKIGWE, IMO STATE** (D) **FOR** 200 1200 **MR. HANS-PETER ZEH AND** STAIRWELL **REV. FR. DR. KENNETH EKEUGO** 2.400 Consultant: E 200 **DEDEXTEROUS CONCEPTS** & DESIGNS INT'L , NIG. LTD **GROUND FLOOR PLAN** 1200 **ARCHITECTURAL DRAWINGS** Drawing title: PLAN **@** 128 Design & Drawn By: (G) 000 200 EZEWUDO CHINWUBA I. Design & Drawn By: **OSHINENYE MESHACK.** (Mnia) FEBRUARY, 2020 [08037949378, 08095353898] 1 " ② 6 7 8 9 (1) 3 (13) Scale: 1:250 **Drawing** no: NO: **IE03**

NOTE 1. No alteration should be made to any part of the design without prior notice of the Architect. 2. All dimensions are in millimeters. 3. The Architect is to be notified of any discripances between this drawing and others including those issued by consultants and nominated subcontractors before commencing work. 4. All timber to be pressure treated with antifungal and anti- infestal on approved treatment. Project Title: **INSTITUTE OF ENTREPRENEURSHIP, OKIGWE, IMO STATE FOR** 0.750 CLASS ROOM **MR. HANS-PETER ZEH** AND STAIRWELL **REV. FR. DR. KENNETH EKEUGO** 200 Consultant: 0.900 0.830 1.500 0.830 0.900 0.750 **DEDEXTEROUS CONCEPTS** 0.750 1200 団 & DESIGNS INT'L , NIG. LTD 1200 FIRST FLOOR PLAN **ARCHITECTURAL DRAWINGS 8 8 8 8** Drawing title: PLAN 1200 1.200 0.750 0.750 1.200 1.200 Design & Drawn By: PHOTOCOPY/CAFE CANTEEN EZEWUDO CHINWUBA I. STORE Design & Drawn By: **OSHINENYE MESHACK.** (Mnia) 1.200 1.200 1.200 0.970 1.200 1.500 0.750 3.150 0.23 FEBRUARY, 2020 [08037949378, 08095353898] Scale: 1:250 **Drawing** no: NO: **IE04**

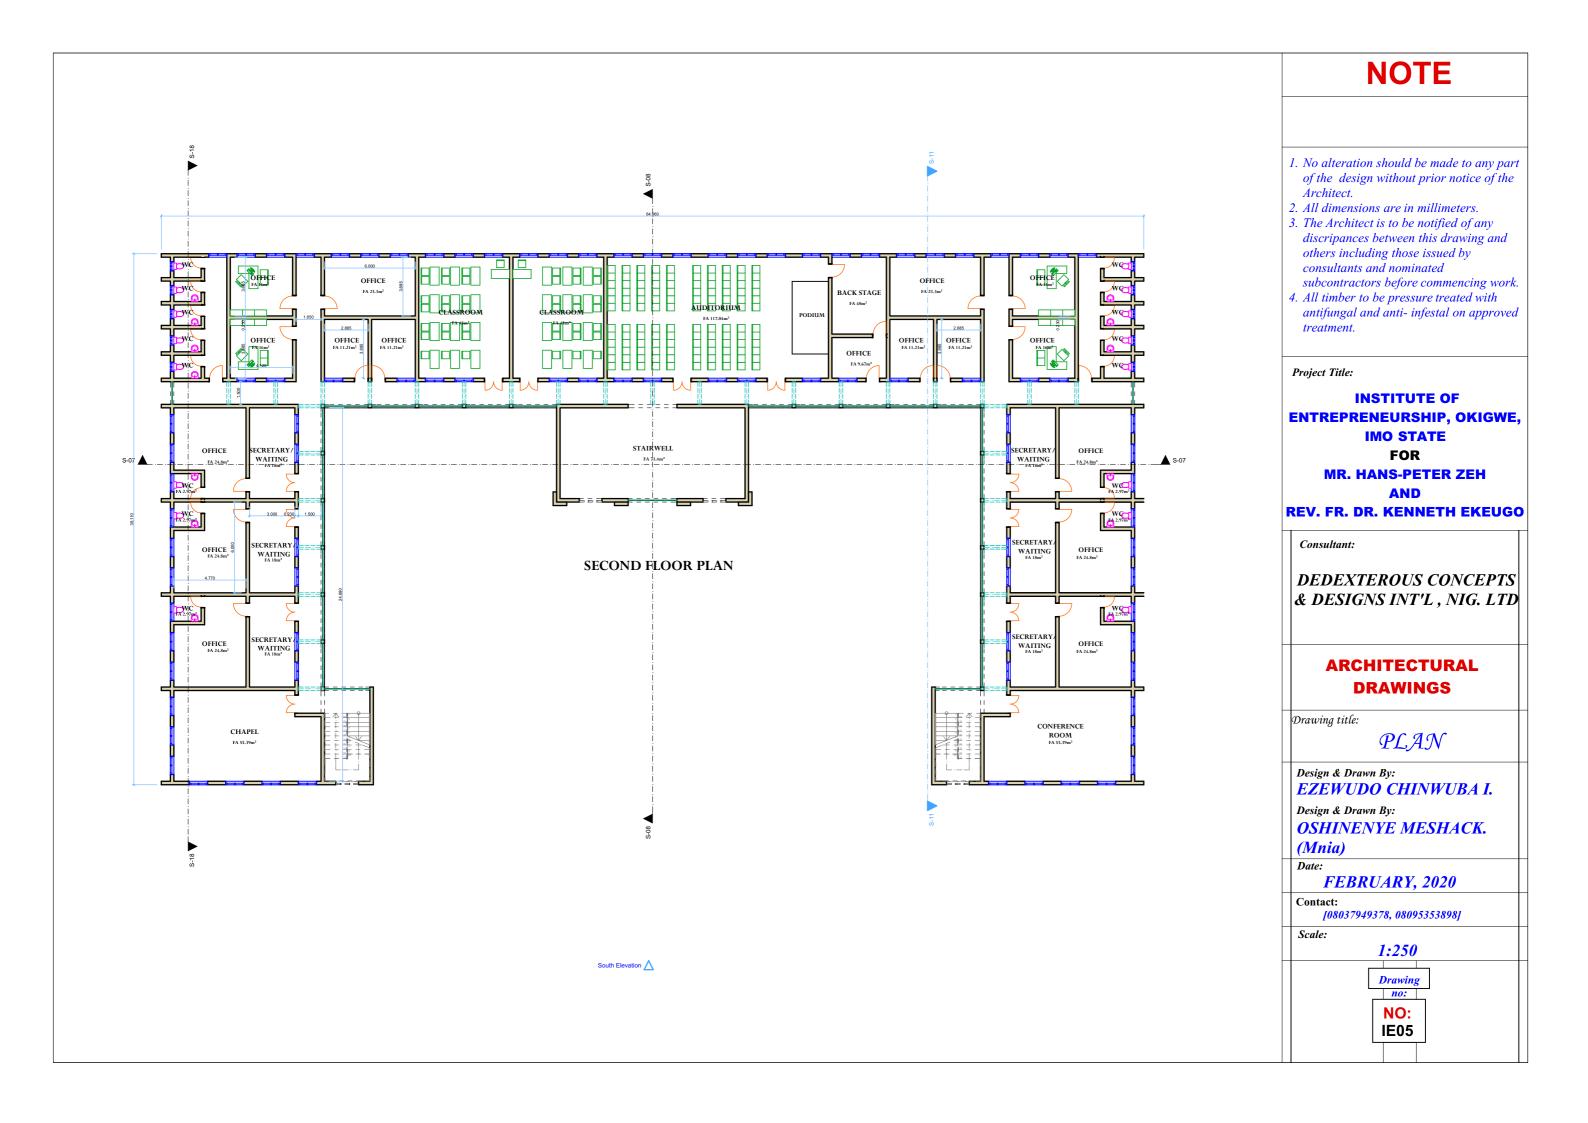

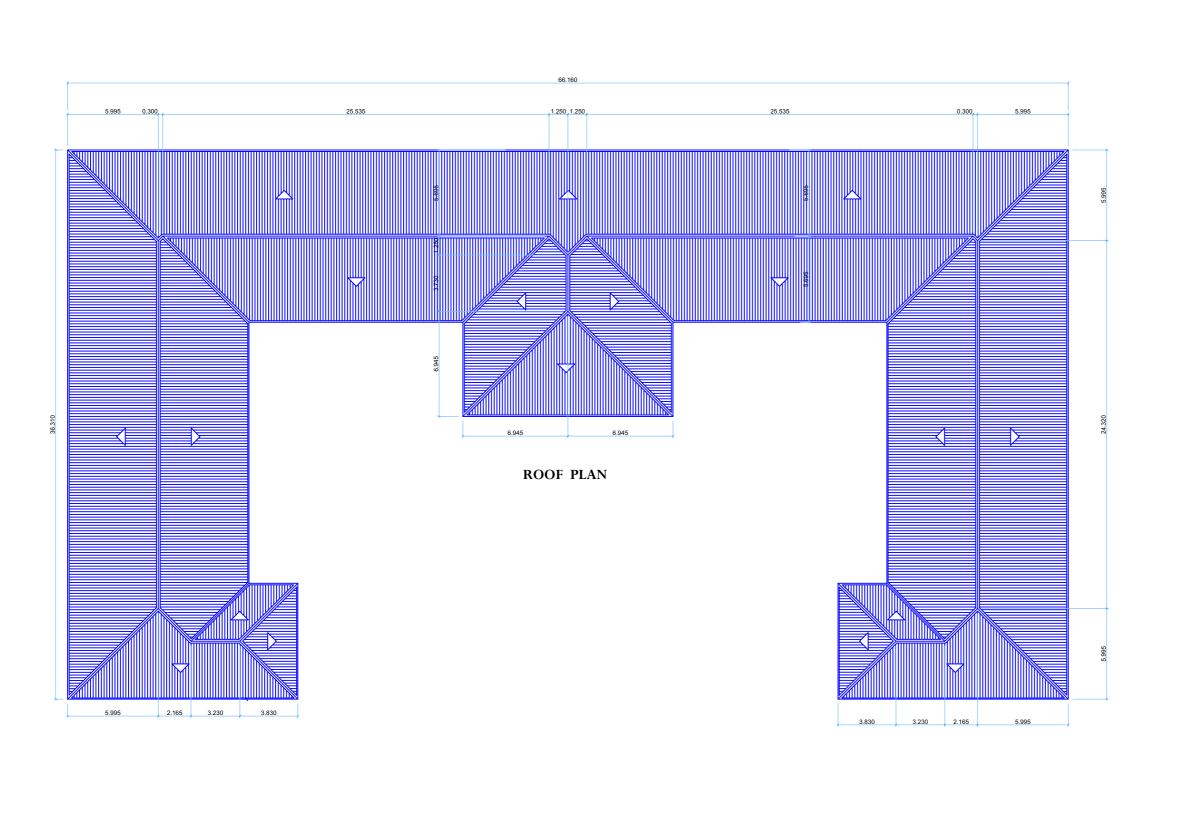

NOTE

- 1. No alteration should be made to any part of the design without prior notice of the Architect.
- 2. All dimensions are in millimeters.
- 3. The Architect is to be notified of any discripances between this drawing and others including those issued by consultants and nominated subcontractors before commencing work.
- 4. All timber to be pressure treated with antifungal and anti- infestal on approved treatment.

Project Title:

INSTITUTE OF
ENTREPRENEURSHIP, OKIGWE,
IMO STATE
FOR
MR. HANS-PETER ZEH
AND

Consultant:

DEDEXTEROUS CONCEPTS
& DESIGNS INT'L, NIG. LTD

REV. FR. DR. KENNETH EKEUGO

ARCHITECTURAL DRAWINGS

Drawing title:

PLAN

Design & Drawn By:

EZEWUDO CHINWUBA I.

Design & Drawn By:

OSHINENYE MESHACK. (Mnia)

Date:

FEBRUARY, 2020

Contact:

[08037949378, 08095353898]

Scale:

1:250

Drawing no:

NOTE 1. No alteration should be made to any part of the design without prior notice of the Architect. 2. All dimensions are in millimeters. 3. The Architect is to be notified of any discripances between this drawing and others including those issued by consultants and nominated subcontractors before commencing work. 4. All timber to be pressure treated with antifungal and anti- infestal on approved treatment. Project Title: G F E (D) © B (A) **INSTITUTE OF ENTREPRENEURSHIP, OKIGWE, IMO STATE FOR MR. HANS-PETER ZEH** AND REV. FR. DR. KENNETH **EKEUGO** AUDITORIUM STAIRWELL Consultant: DEDEXTEROUS CONCEPTS CLASSROOM & DESIGNS INT'L , NIG. LTD STAIRWELL r+ +r+ +-, CLASSROOM **ARCHITECTURAL DRAWINGS SECTION 07-07** Drawing title: 300mm Compacted Hardcore bed Well Compacted Laterite earth fill Foundation dept to be determined by the Site **SECTION** Design & Drawn By: EZEWUDO CHINWUBA I. Design & Drawn By: **OSHINENYE MESHACK.** (Mnia) FEBRUARY, 2020 [08037949378, 08095353898] Scale: *1:200* Drawing no: NO: **IE07**

NOTE 1. No alteration should be made to any part of the design without prior notice of the Architect. 2. All dimensions are in millimeters. 3. The Architect is to be notified of any discripances between this drawing and others including those issued by consultants and nominated subcontractors before commencing work. 4. All timber to be pressure treated with antifungal and anti- infestal on approved treatment. Project Title: 2 3 4 3 **INSTITUTE OF ENTREPRENEURSHIP, OKIGWE, IMO STATE FOR MR. HANS-PETER ZEH** AND REV. FR. DR. KENNETH **EKEUGO** -- --Consultant: ---CLASSROOM CLASSROOM DEDEXTEROUS CONCEPTS & DESIGNS INT'L, NIG. LTD -1-CLASSROOM CLASSROOM **ARCHITECTURAL** SECTION 08-08 **DRAWINGS** Drawing title: **SECTION** Design & Drawn By: EZEWUDO CHINWUBA I. Design & Drawn By: **OSHINENYE MESHACK.** (Mnia) FEBRUARY, 2020 [08037949378, 08095353898] Scale: 1:250 Drawing no: NO: **IE08**

(A) B (E) F © D (Gi) \oplus ---SECTION 18-18

NOTE

- 1. No alteration should be made to any part of the design without prior notice of the Architect.
- 2. All dimensions are in millimeters.
- 3. The Architect is to be notified of any discripances between this drawing and others including those issued by consultants and nominated subcontractors before commencing work.
- 4. All timber to be pressure treated with antifungal and anti- infestal on approved treatment.

Project Title:

INSTITUTE OF
ENTREPRENEURSHIP, OKIGWE,
IMO STATE
FOR

MR. HANS-PETER ZEH
AND
REV. FR. DR. KENNETH EKEUGO

Consultant:

DEDEXTEROUS CONCEPTS
& DESIGNS INT'L, NIG. LTD

ARCHITECTURAL DRAWINGS

Drawing title:

SECTION

Design & Drawn By:

EZEWUDO CHINWUBA I.

Design & Drawn By:

OSHINENYE MESHACK. (Mnia)

Date:

FEBRUARY, 2020

Contact:

[08037949378, 08095353898]

Scale:

1:200

Drawing no:

FRONT ELEVATION

NOTE

- 1. No alteration should be made to any part of the design without prior notice of the Architect.
- 2. All dimensions are in millimeters.
- 3. The Architect is to be notified of any discripances between this drawing and others including those issued by consultants and nominated subcontractors before commencing work.
- 4. All timber to be pressure treated with antifungal and anti- infestal on approved treatment.

Project Title:

INSTITUTE OF
ENTREPRENEURSHIP, OKIGWE,
IMO STATE
FOR

MR. HANS-PETER ZEH
AND
REV. FR. DR. KENNETH EKEUGO

Consultant:

DEDEXTEROUS CONCEPTS
& DESIGNS INT'L, NIG. LTD

ARCHITECTURAL DRAWINGS

Drawing title:

ELEVATION

Design & Drawn By:

EZEWUDO CHINWUBA I.

Design & Drawn By:

OSHINENYE MESHACK. (Mnia)

Datas

FEBRUARY, 2020

Contact:

[08037949378, 08095353898]

Scale:

1:250

Drawing no:

NOTE 1. No alteration should be made to any part of the design without prior notice of the Architect. 2. All dimensions are in millimeters. 3. The Architect is to be notified of any discripances between this drawing and others including those issued by consultants and nominated subcontractors before commencing work. 4. All timber to be pressure treated with antifungal and anti- infestal on approved treatment. Project Title: **INSTITUTE OF ENTREPRENEURSHIP, OKIGWE, IMO STATE FOR** 22 22 22 22 22 **MR. HANS-PETER** AND **REV. FR. DR. KENNETH EKEUGO** ** 22 ** 22 Consultant: DEDEXTEROUS CONCEPTS 22 **::** ** 22 & DESIGNS INT'L , NIG. LTD **RIGHT SIDE ELEVATION ARCHITECTURAL DRAWINGS** Drawing title: ELEVATION Design & Drawn By: EZEWUDO CHINWUBA I. Design & Drawn By: OSHINENYE MESHACK. (Mnia) FEBRUARY, 2020 [08037949378, 08095353898] Scale: *1:200* **Drawing** no: NO: **IE11**

** 22 22 22 22 -22 == **33** ** 22

LEFT SIDE ELEVATION

NOTE

- 1. No alteration should be made to any part of the design without prior notice of the Architect.
- 2. All dimensions are in millimeters.
- 3. The Architect is to be notified of any discripances between this drawing and others including those issued by consultants and nominated subcontractors before commencing work.
- 4. All timber to be pressure treated with antifungal and anti- infestal on approved treatment.

Project Title:

INSTITUTE OF
ENTREPRENEURSHIP, OKIGWE,
IMO STATE
FOR

MR. HANS-PETER ZEH AND

REV. FR. DR. KENNETH EKEUGO

Consultant:

DEDEXTEROUS CONCEPTS
& DESIGNS INT'L, NIG. LTD

ARCHITECTURAL DRAWINGS

Drawing title:

ELEVATION

Design & Drawn By:

EZEWUDO CHINWUBA I.

Design & Drawn By:

OSHINENYE MESHACK. (Mnia)

Date:

FEBRUARY, 2020

Contact:

[08037949378, 08095353898]

Scale:

1:200

Drawing no:

BACK ELEVATION

NOTE

- 1. No alteration should be made to any part of the design without prior notice of the Architect.
- 2. All dimensions are in millimeters.
- 3. The Architect is to be notified of any discripances between this drawing and others including those issued by consultants and nominated subcontractors before commencing work.
- 4. All timber to be pressure treated with antifungal and anti- infestal on approved treatment.

Project Title:

INSTITUTE OF
ENTREPRENEURSHIP, OKIGWE,
IMO STATE
FOR

MR. HANS-PETER ZEH AND

REV. FR. DR. KENNETH EKEUGO

Consultant:

DEDEXTEROUS CONCEPTS & DESIGNS INT'L , NIG. LTD

ARCHITECTURAL DRAWINGS

Drawing title:

ELEVATION

Design & Drawn By:

EZEWUDO CHINWUBA I.

Design & Drawn By:

OSHINENYE MESHACK. (Mnia)

mmu

FEBRUARY, 2020

Contact:


[08037949378, 08095353898]

Scale:

1:250

Drawing no:

NOTE 4.430 1. No alteration should be made to any part of the design without prior notice of the Architect. 2. All dimensions are in millimeters. 3. The Architect is to be notified of any discripances between this drawing and others including those issued by consultants and nominated subcontractors before commencing work. 4. All timber to be pressure treated with 0.150 4.510 6.000 4.510 0.150 antifungal and anti- infestal on approved treatment. 0.230 4.050 0.230 6.000 0.230, 4.050 0.230, Project Title: **INSTITUTE OF** 0.230 0.230 0.230 0.230 0.700 2.700 0.650 2.700 0.900 0.900 0.230 1.385 1.270 , 1.270 , 1.385 0.230 **ENTREPRENEURSHIP, OKIGWE, IMO STATE FOR** 0.230 .000 0.750 **MR. HANS-PETER ZEH** AND GEN. HOUSI SECURITY POST **REV. FR. DR. KENNETH EKEUGO** S-19 Consultant: 0.230 **DEDEXTEROUS CONCEPTS** 0.230, 1.200 0.150 2.700 0.230, 6.000 4.050 0.230 0.230 & DESIGNS INT'L , NIG. LTD 4.510 2.658 3.342 4.510 15.020 **ARCHITECTURAL DRAWINGS** Drawing title: PLAN/SECTION Design & Drawn By: EZEWUDO CHINWUBA I. SECURITY POST Design & Drawn By: GEN. HOUSE **OSHINENYE MESHACK.** (Mnia) FEBRUARY, 2020 [08037949378, 08095353898] Scale: 1:100 **SECTION 18-18** no: NO: **IE14**

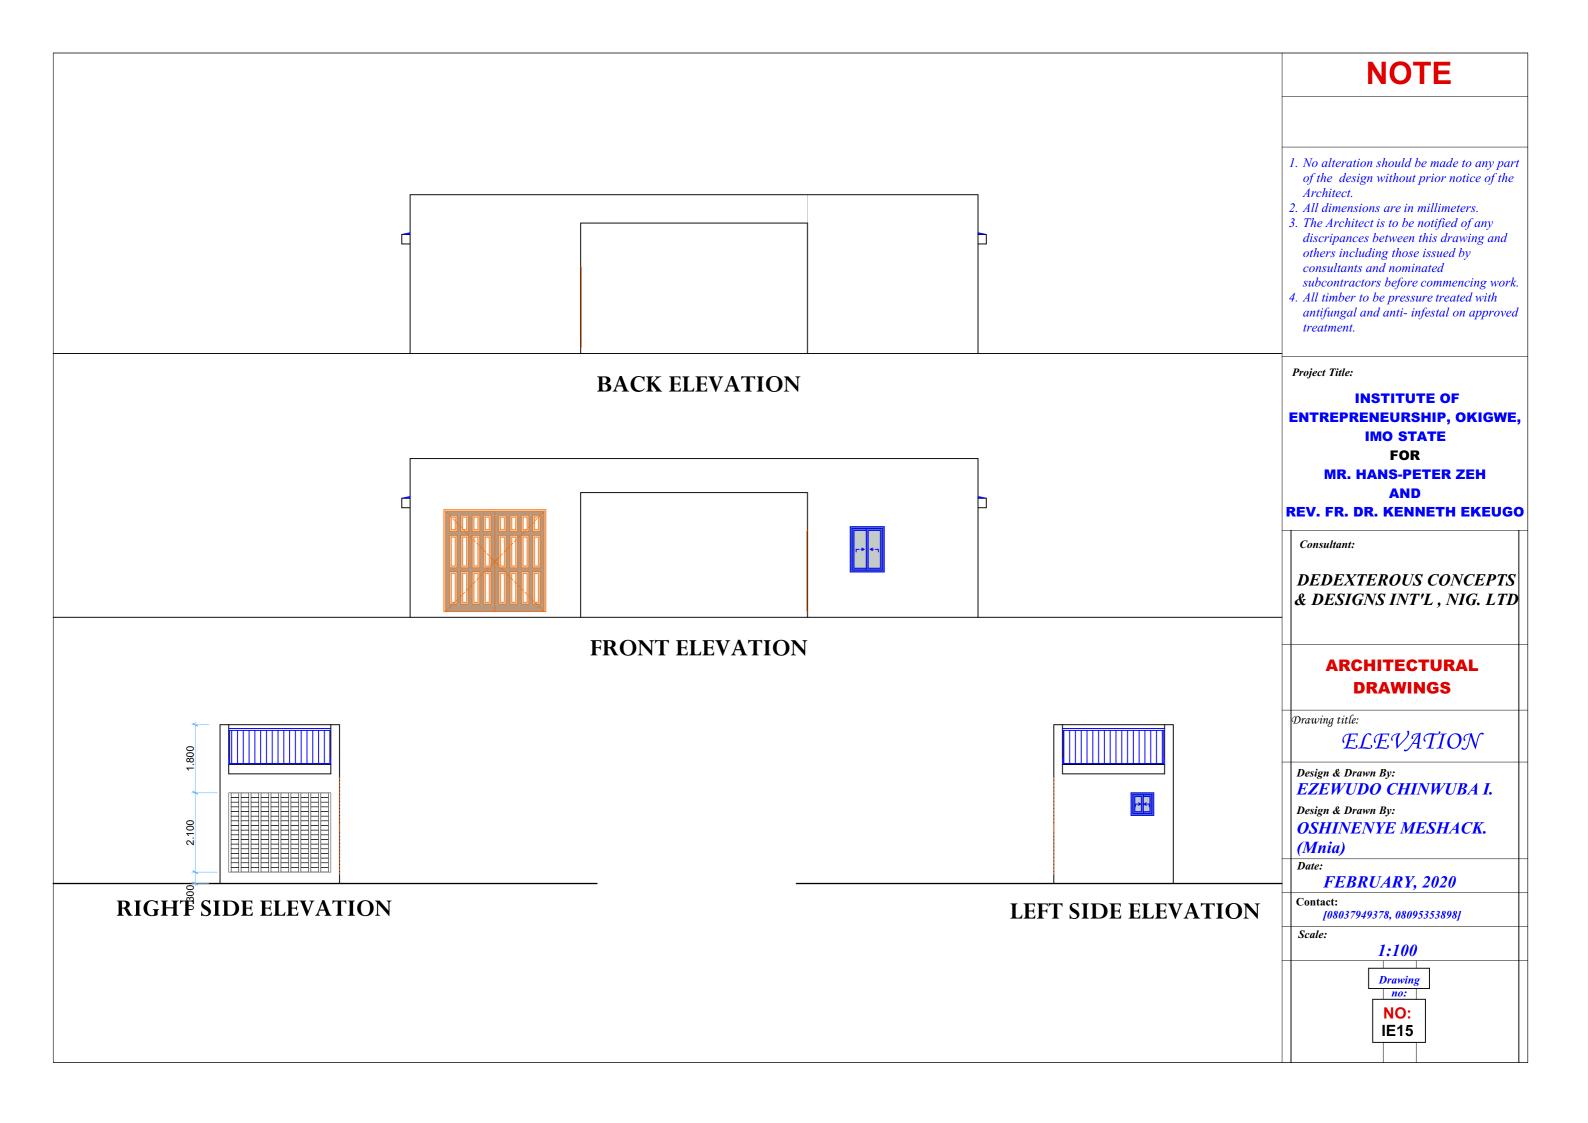

DOOR SCHEDULE

ANNOTATION	(b)	<u>62</u>	© 3	
DIAGRAM				
DESCRIPTION	Purposed made steel door fixed to steel frames.	Purposed made steel door fixed to steel frames.	Purposed made steel door fixed to steel frames.	
DIMENSION	1200 x 2100mm	900 x 2100mm	750 x 2100mm	
QUANTITY	46	28	36	

WINDOW SCHEDULE

ANNOTATION	(W)	<u>(v2</u>	(v3)	
DIAGRAM		□		
DESCRIPTION	Clear glass sliding window fixed to aluminium frames.	Clear glass sliding window fixed to aluminium frames.	Clear glass sliding window fixed to aluminium frames.	
DIMENSION	1200 x 1200mm	1200 x 600mm	600 x 600mm	
QUANTITY	267	6	20	

NOTE

- 1. No alteration should be made to any part of the design without prior notice of the Architect.
- 2. All dimensions are in millimeters.
- 3. The Architect is to be notified of any discripances between this drawing and others including those issued by consultants and nominated subcontractors before commencing work.
- 4. All timber to be pressure treated with antifungal and anti- infestal on approved treatment.

Project Title:

INSTITUTE OF ENTREPRENEURSHIP, OKIGWE, IMO STATE FOR

MR. HANS-PETER ZEH AND

REV. FR. DR. KENNETH EKEUGO

Consultant:

DEDEXTEROUS CONCEPTS & DESIGNS INT'L, NIG. LTD

ARCHITECTURAL DRAWINGS

Drawing title:

SCHEDULE

Design & Drawn By:

EZEWUDO CHINWUBA I.

Design & Drawn By:

OSHINENYE MESHACK. (Mnia)

FEBRUARY, 2020

[08037949378, 08095353898]

Scale:

1:200

Drawing no: NO:

IE16